


Notional Wide Aisle Racking Solution

Pallet positions based on ground plus 5 upper levels.

Total Pallets 9,521 pallets

Line of Fire Escape Corridor between racking at ground and first level positions

Note: Additional pallet positions could be available by stacking into roof pitch and adjusting pallet level spacing on specific racking solution.

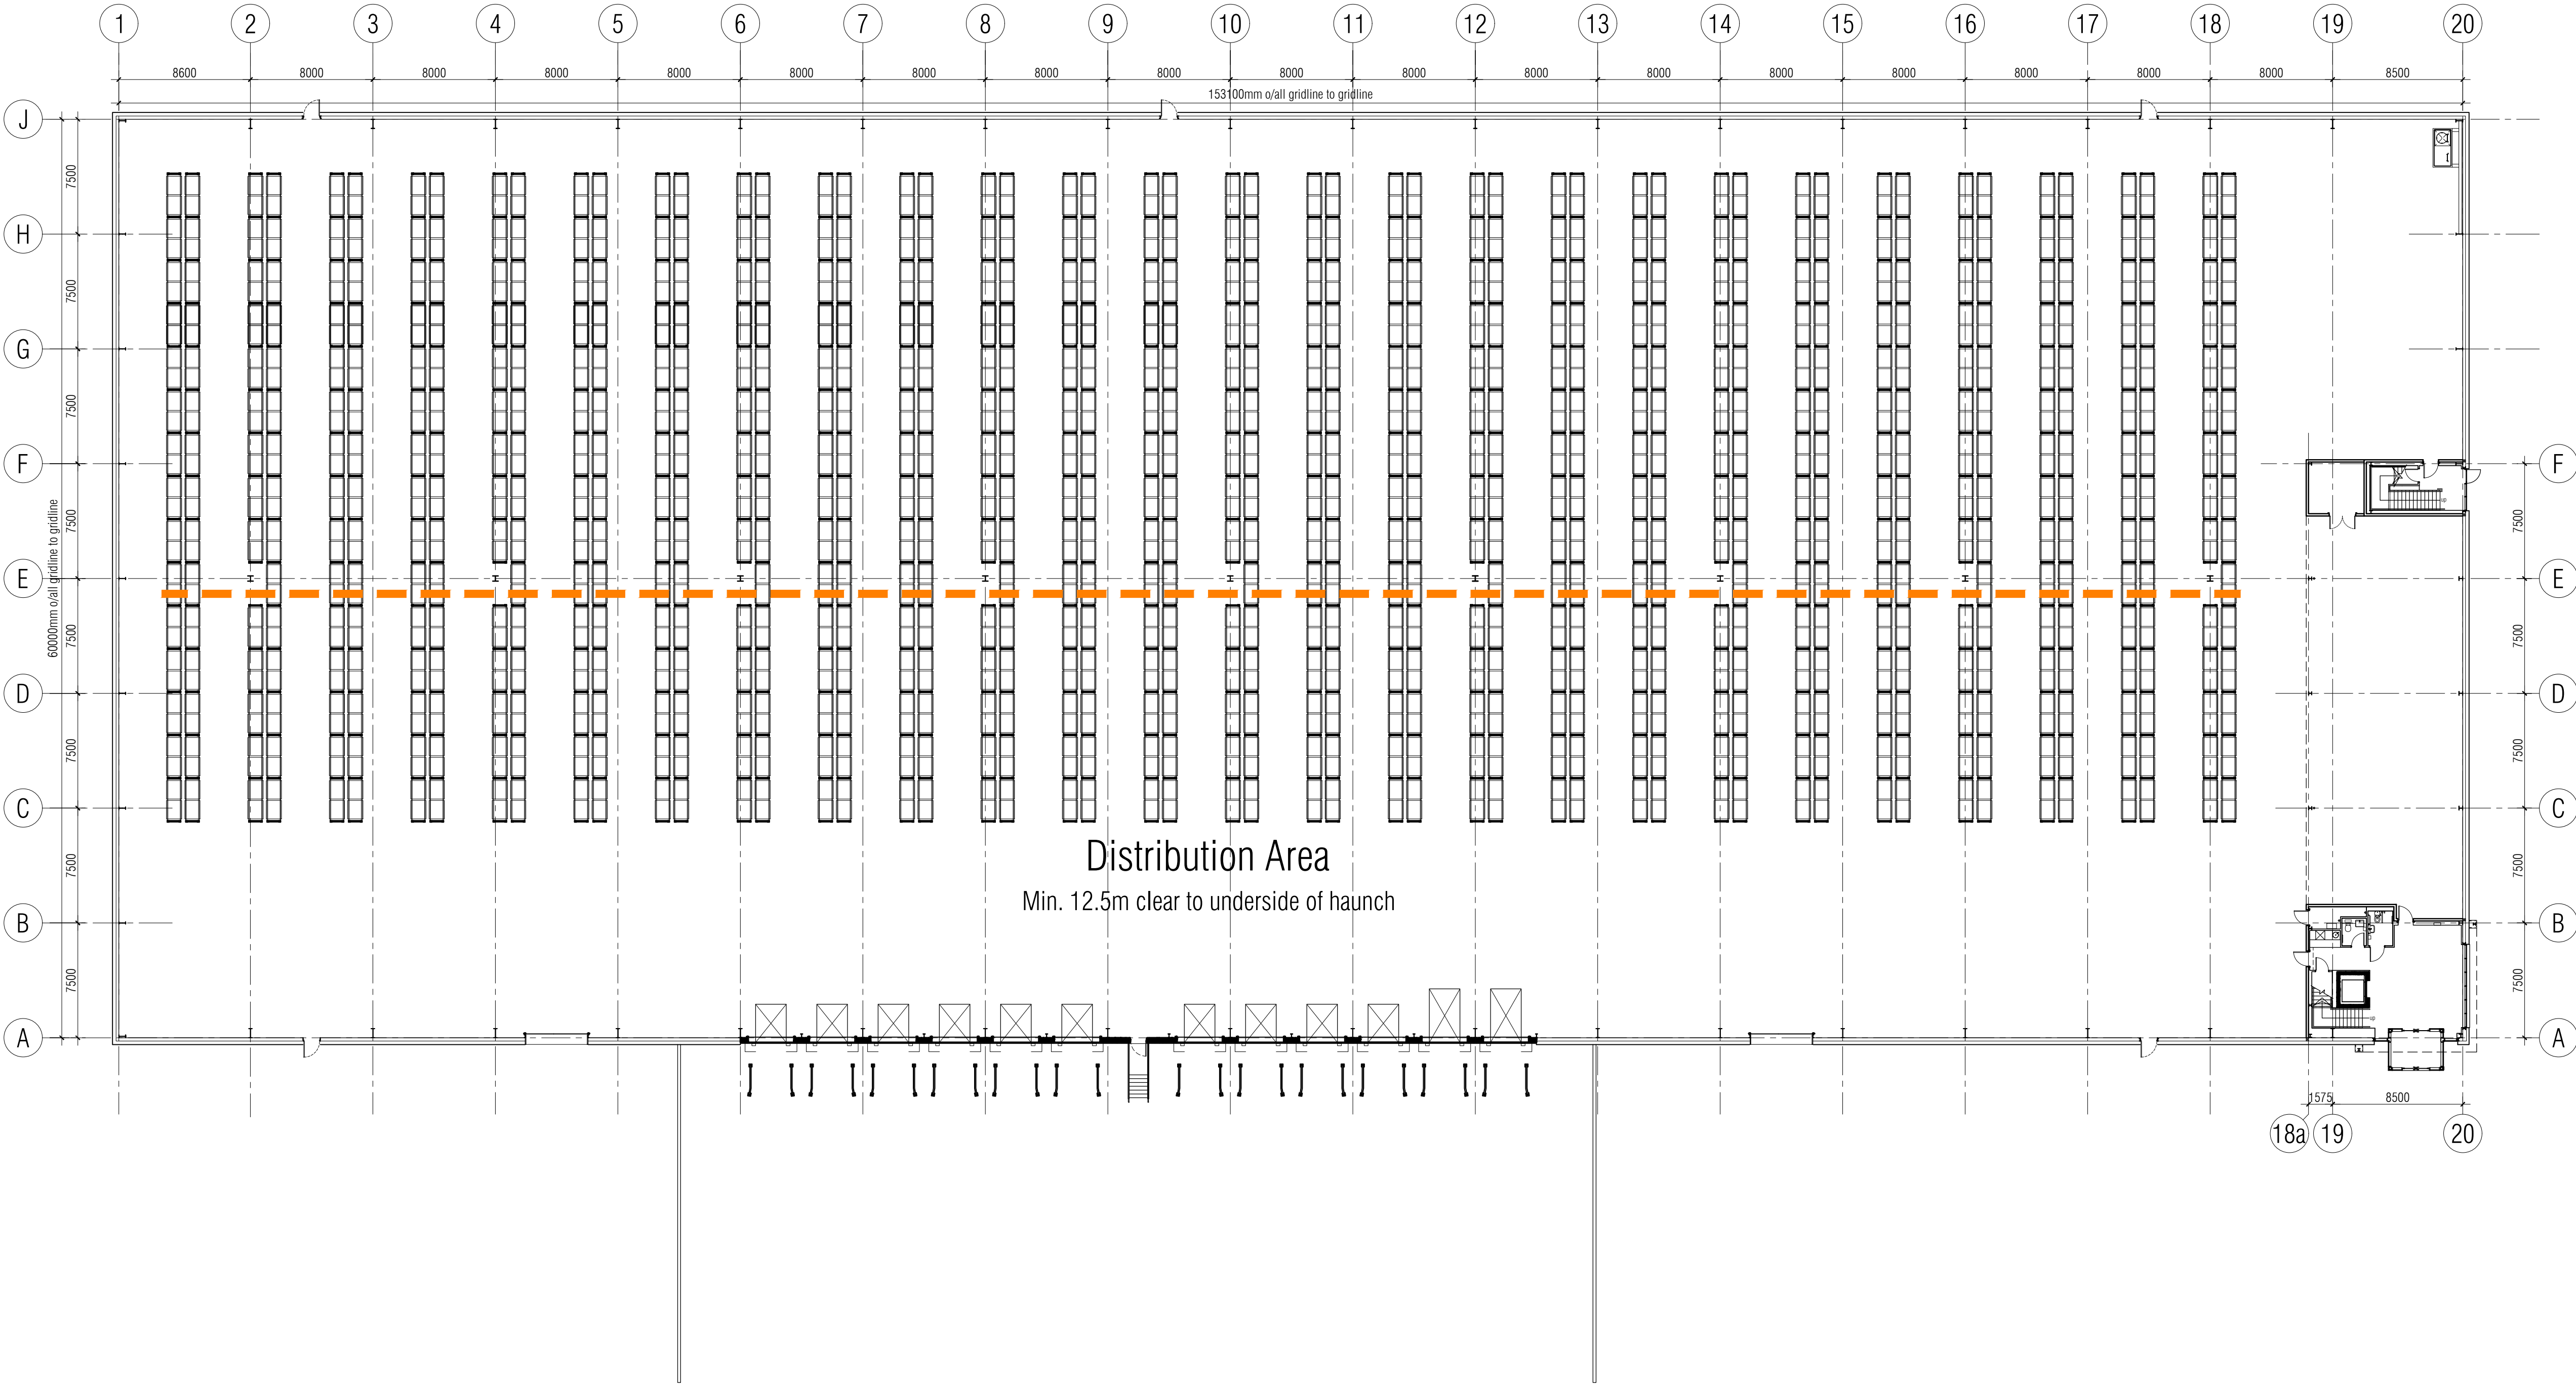

no.	date	revision	by
-----	------	----------	----



aja architects T: 024 7625 3200  
1170 Elliott Court  
Herald Avenue  
Coventry Business Park E: aja@aja-architects.com  
COVENTRY CV5 6UB W: www.aja-architects.com  
AJA Architects is the trading style of AJA Architects Consulting limited (a limited company no. 10692793) and AJA Architects LLP (a limited liability partnership registered in England No. OC386721).  
client

OREP MK Property Ltd

project

Old Wolverton Road  
Milton Keynes

drawing

Notional Racking Layout

scale	1:250 @ A1	drawn	pk
checked	kt	date	25/11/25